


Health and Safety Information:

Notes:

1. Centre line of path is as indicated on General Arrangement Plans.
2. Soft and woody vegetation to be cleared 2 metres from edges of path and 3.5 m above path surface. No works to specimen trees other than as directed by approved arboriculturalist.
3. All cleared vegetation to be chipped and spread locally on site. Larger timber to be supplied to land owner if required or stacked into habitat piles on site.
4. Excavation to level existing track to be kept to a minimum. Arisings to be temporarily stored for subsequent use as support to edges of path. Excess spoil to be spread locally on site.
5. Finished surface to be laid to 2.5 % cross fall/camber, to be free draining, free of undulations and / or steps and should not pond or hold water.
6. This drawing to be read in conjunction with all other drawings.
7. Asphalt to BS EN 13108-1

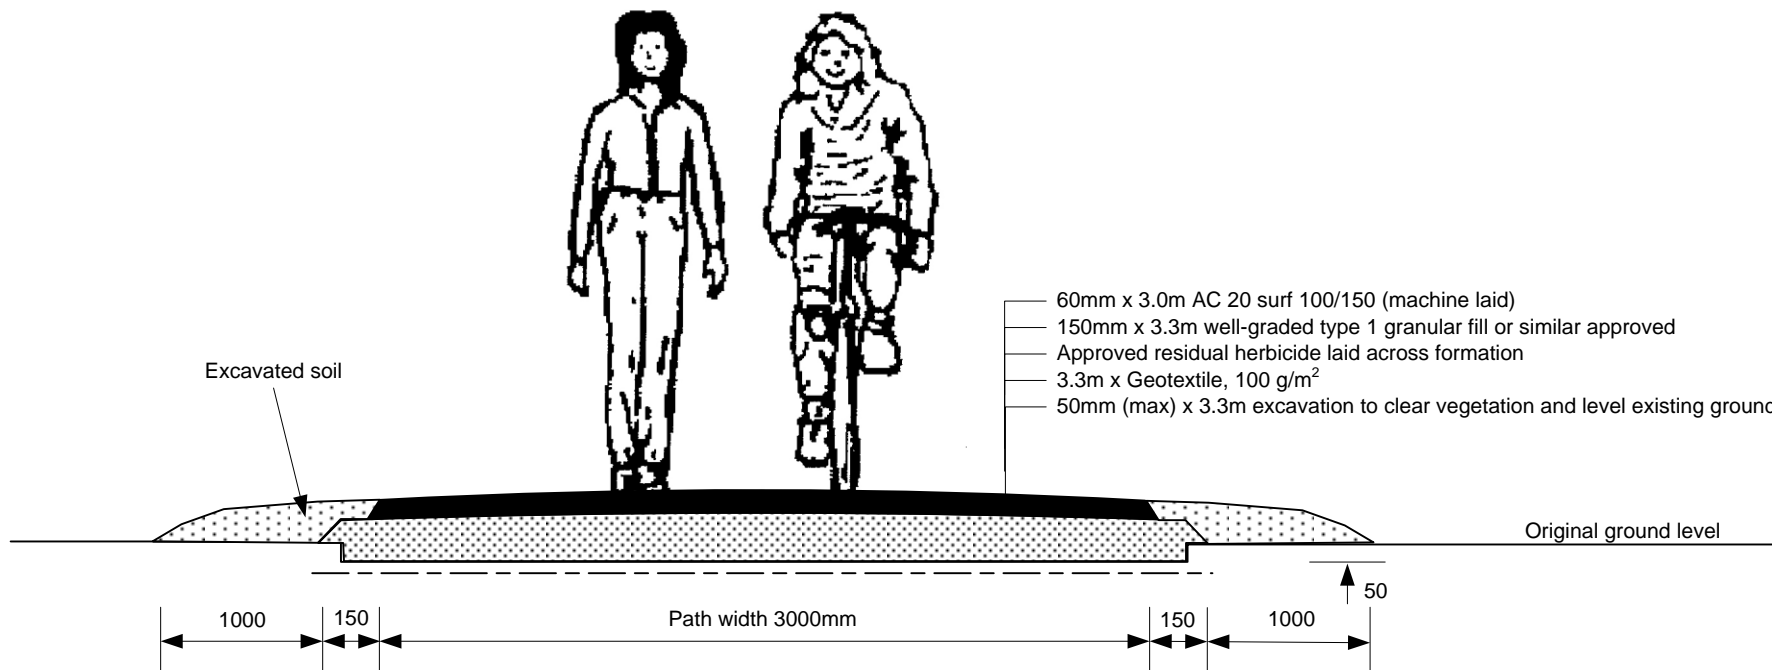

Standard DBM path cross section

B	Herbicide ref. updated	MW	22/10/10
A	First Issue	CHE	11/12/08
Rev	Description	Drawn	Date



George Nott House
 119 Holloway Head
 Birmingham B1 1QP
 Tel: 0121 633 5500
 Fax: 0121 643 1214

Status:
Standard detail

Project:
National Cycle Network

Title:
Standard DBM path cross section

Drawn and designed by: **CHE** Checked by: **GE**

Scale:
Not to scale

Drawing No: **SD/01** Revision: **B**